


Project:  
**Talladh A Bheithe Wind Farm,  
Perth & Kinross**

Title:  
**Figure 4.7: Typical Substation  
Plan**

Notes:  
Final finish and layout to be agreed with consultees through the construction  
method statement.  
Dimensions are indicative and subject to change following the final design  
and consultation with the District Network Operator (DNO).

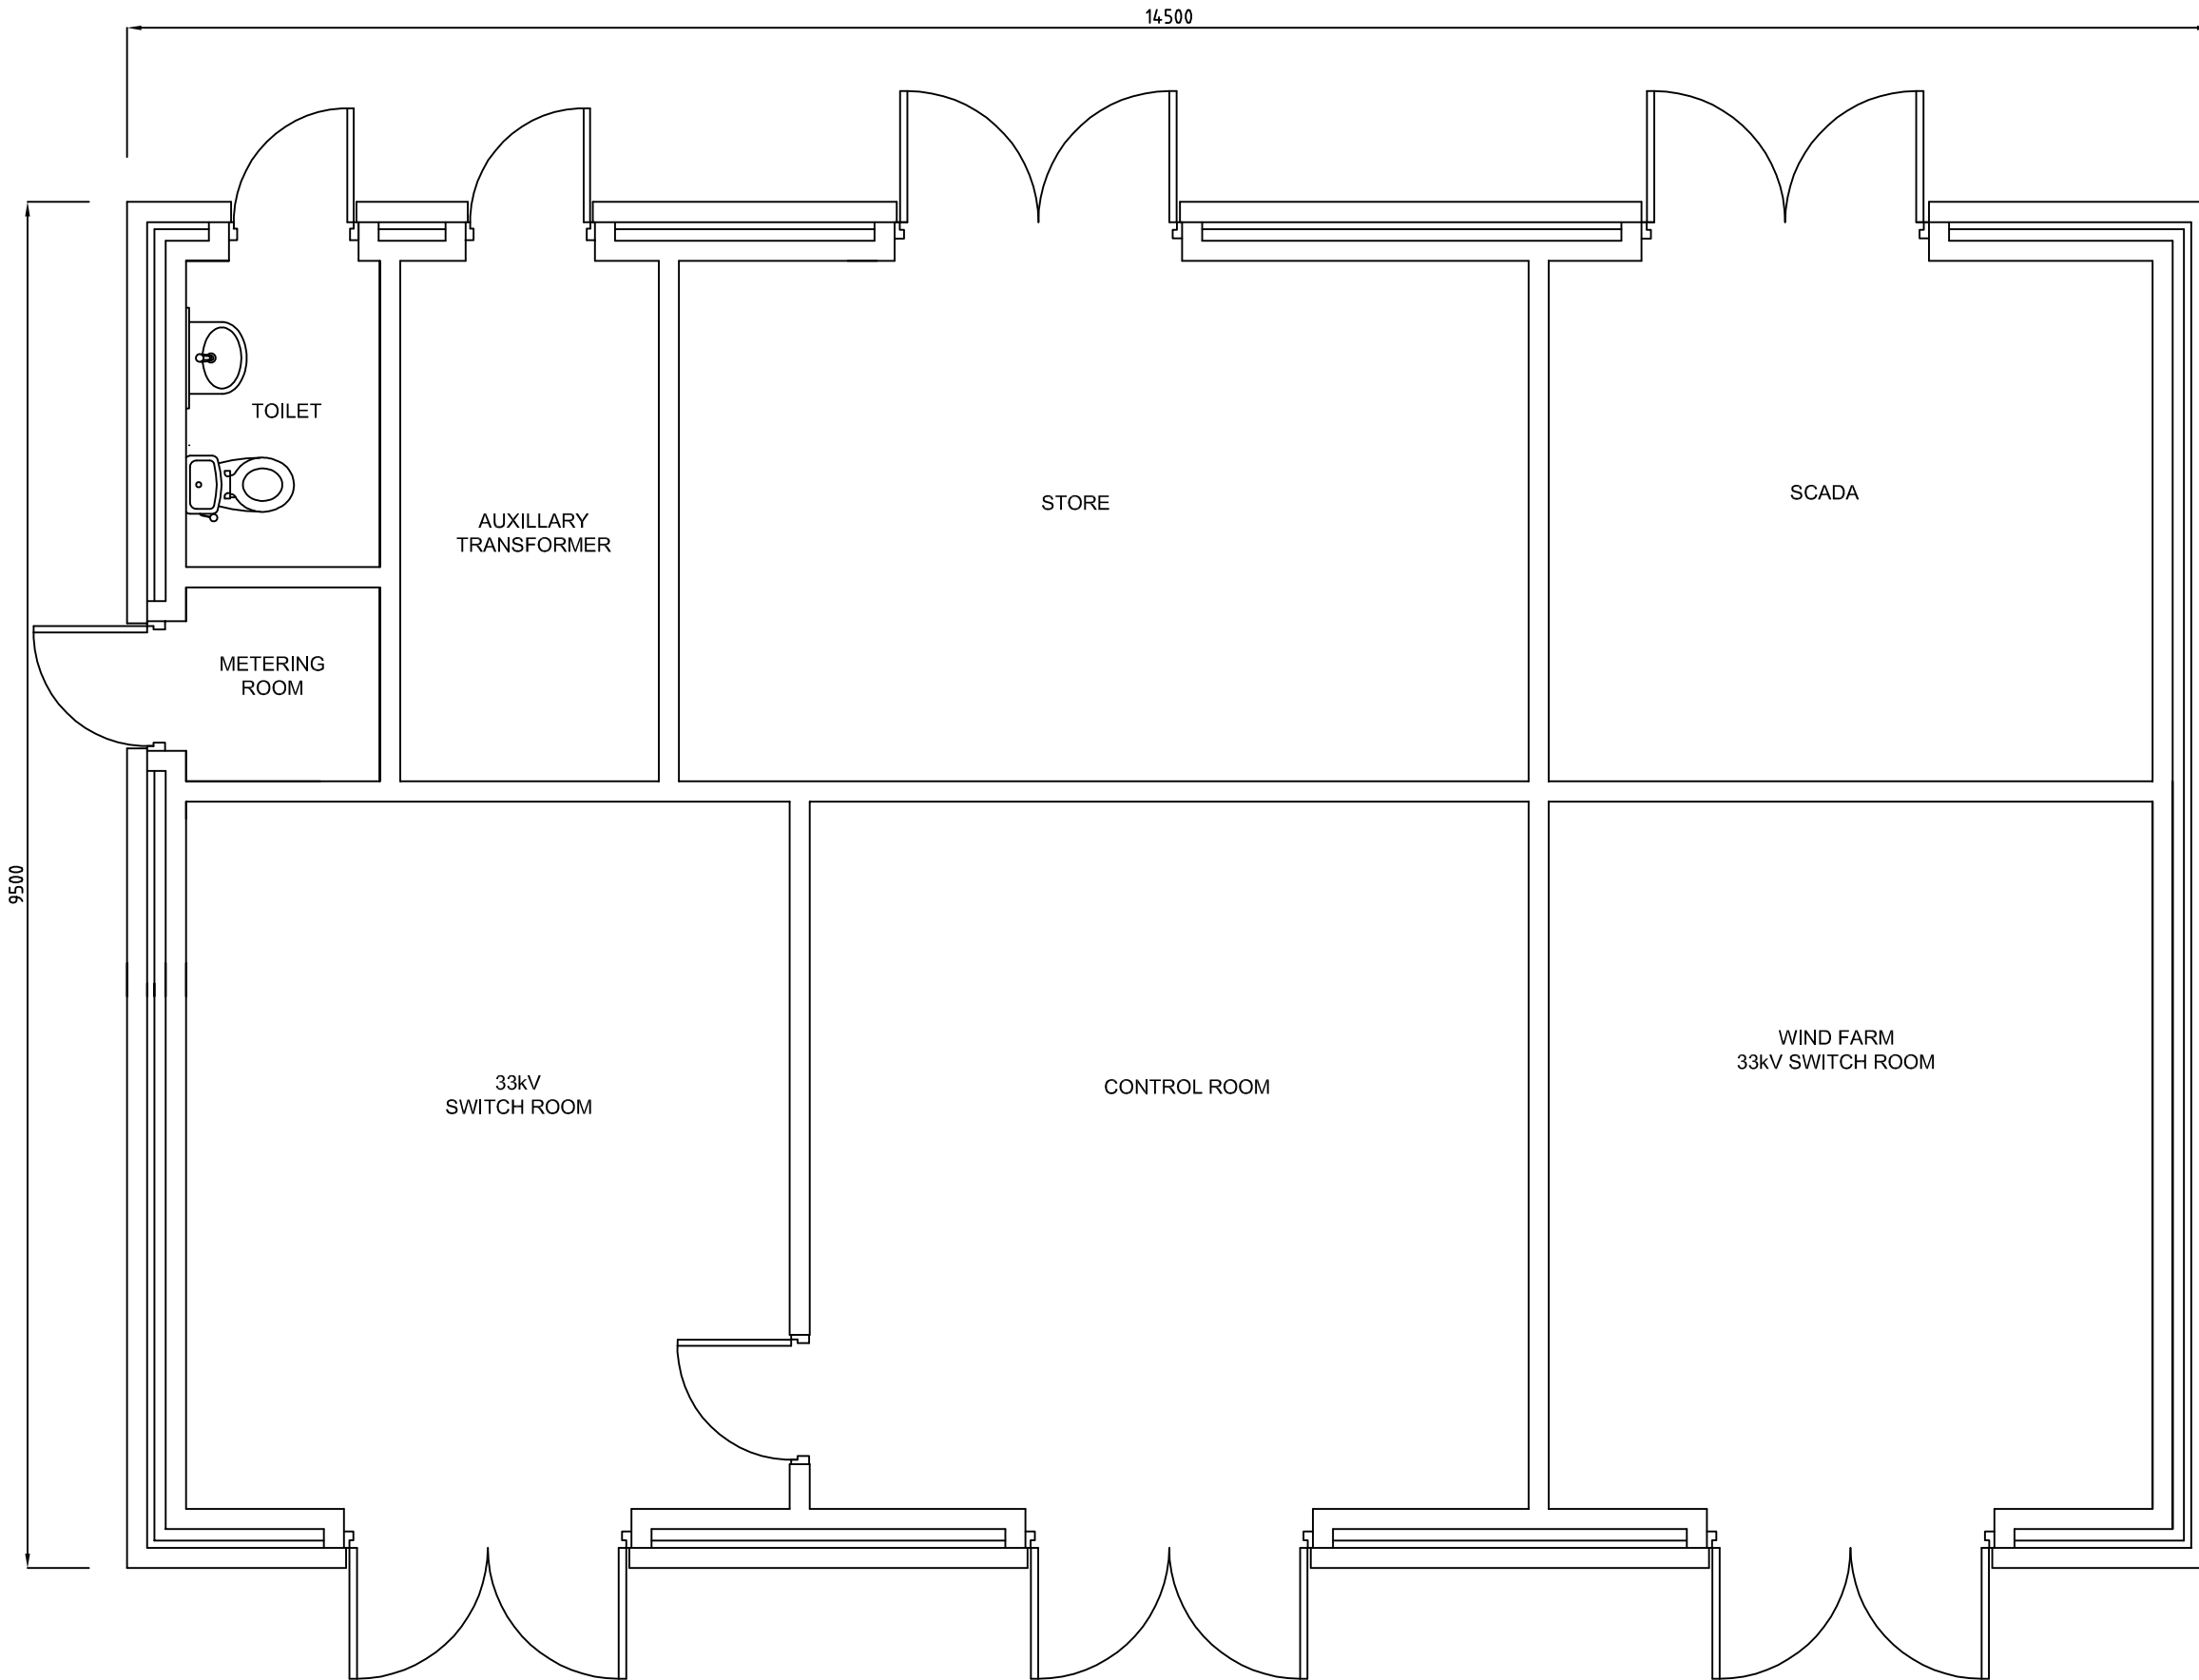

TYPICAL SUBSTATION PLAN

Scale 1:50

Scale: 1:50 @ A3  
0 1.00 2m

Date: 28-05-14 Prepared by: IW Checked by: SB

Ref: GB200391\_D\_006 Revision: A

Drawing by:  
Natural Power Consultants Ltd.  
The Green House  
Forrest Estate, Dalry  
Castle Douglas, DG7 3XS, UK  
Tel: +44 (0) 1644 430008  
Fax: +44 (0) 845 299 1236  
Email: sayhello@naturalspower.com  
www.naturalspower.com

