
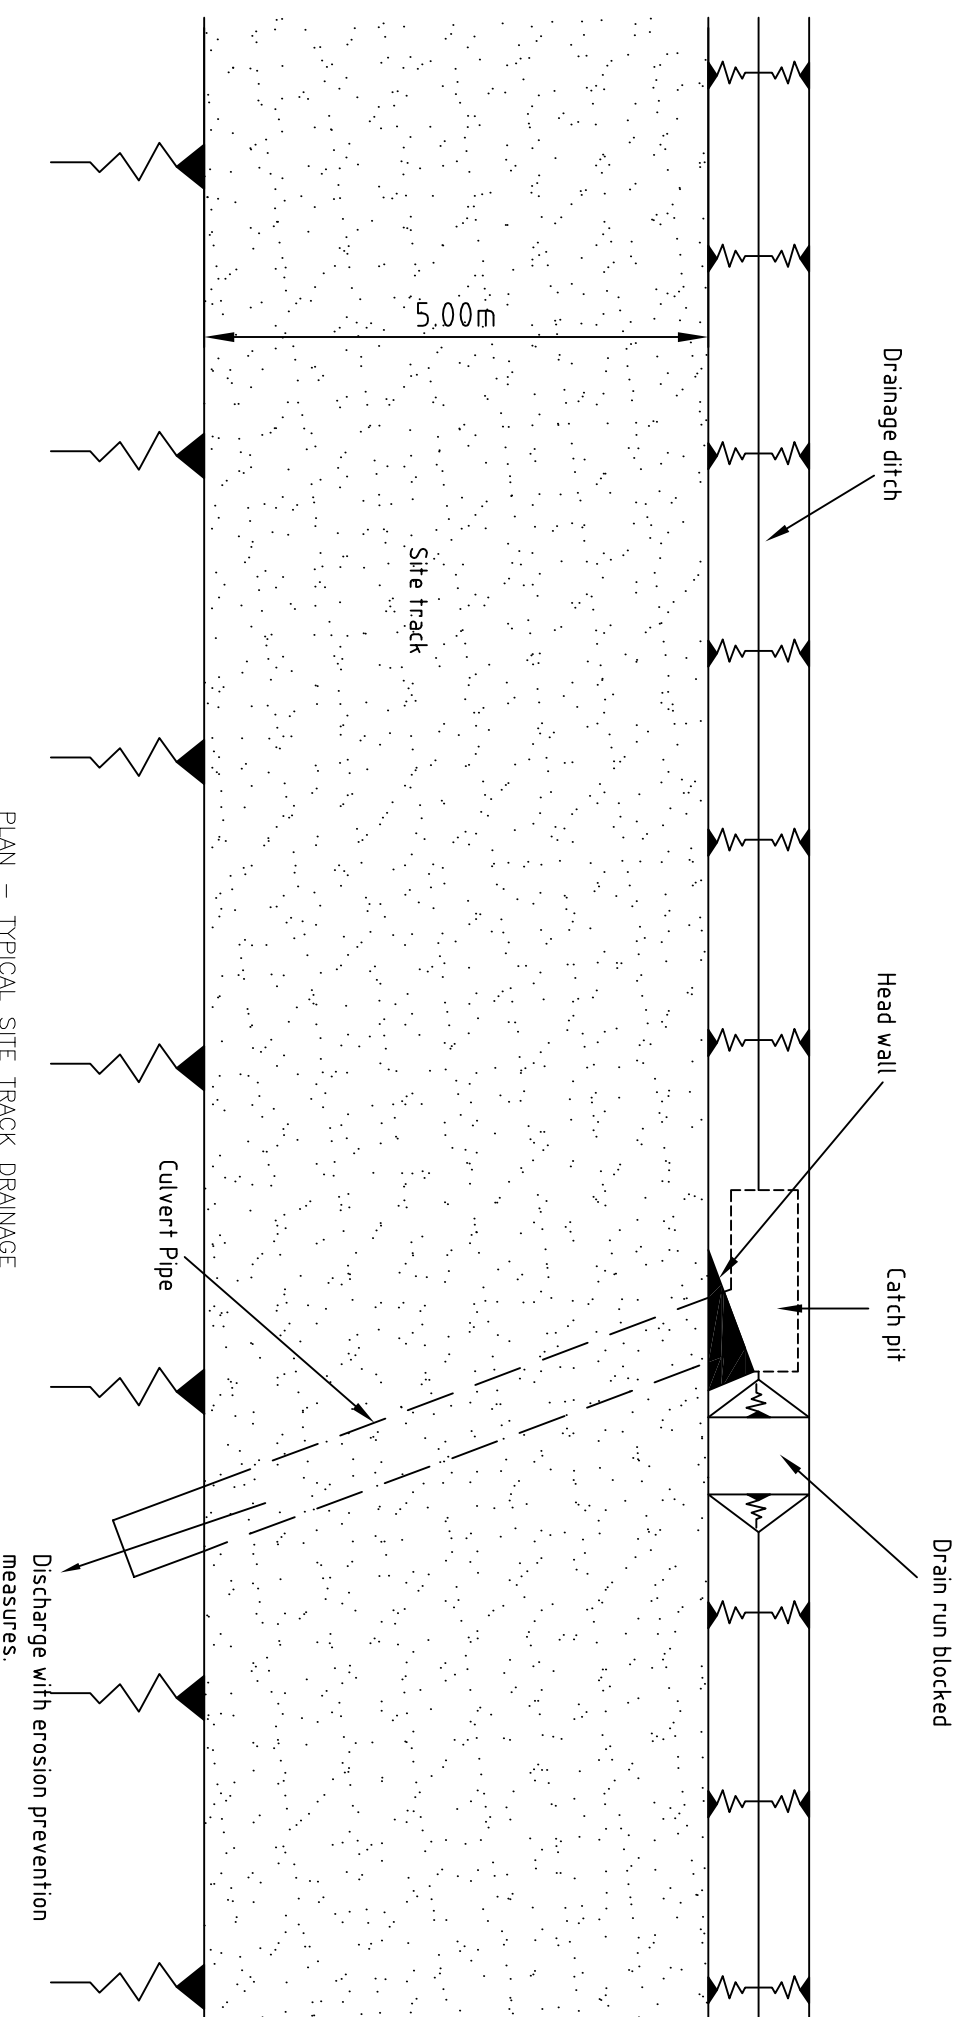


Project:
Talladh A Bheithie Wind Farm,
Perth & Kinross

Title:
Figure 4.10: Typical Track Cross
Drainage

Notes:
 Detailed drainage measures provided by designer prior to construction following flood assessment

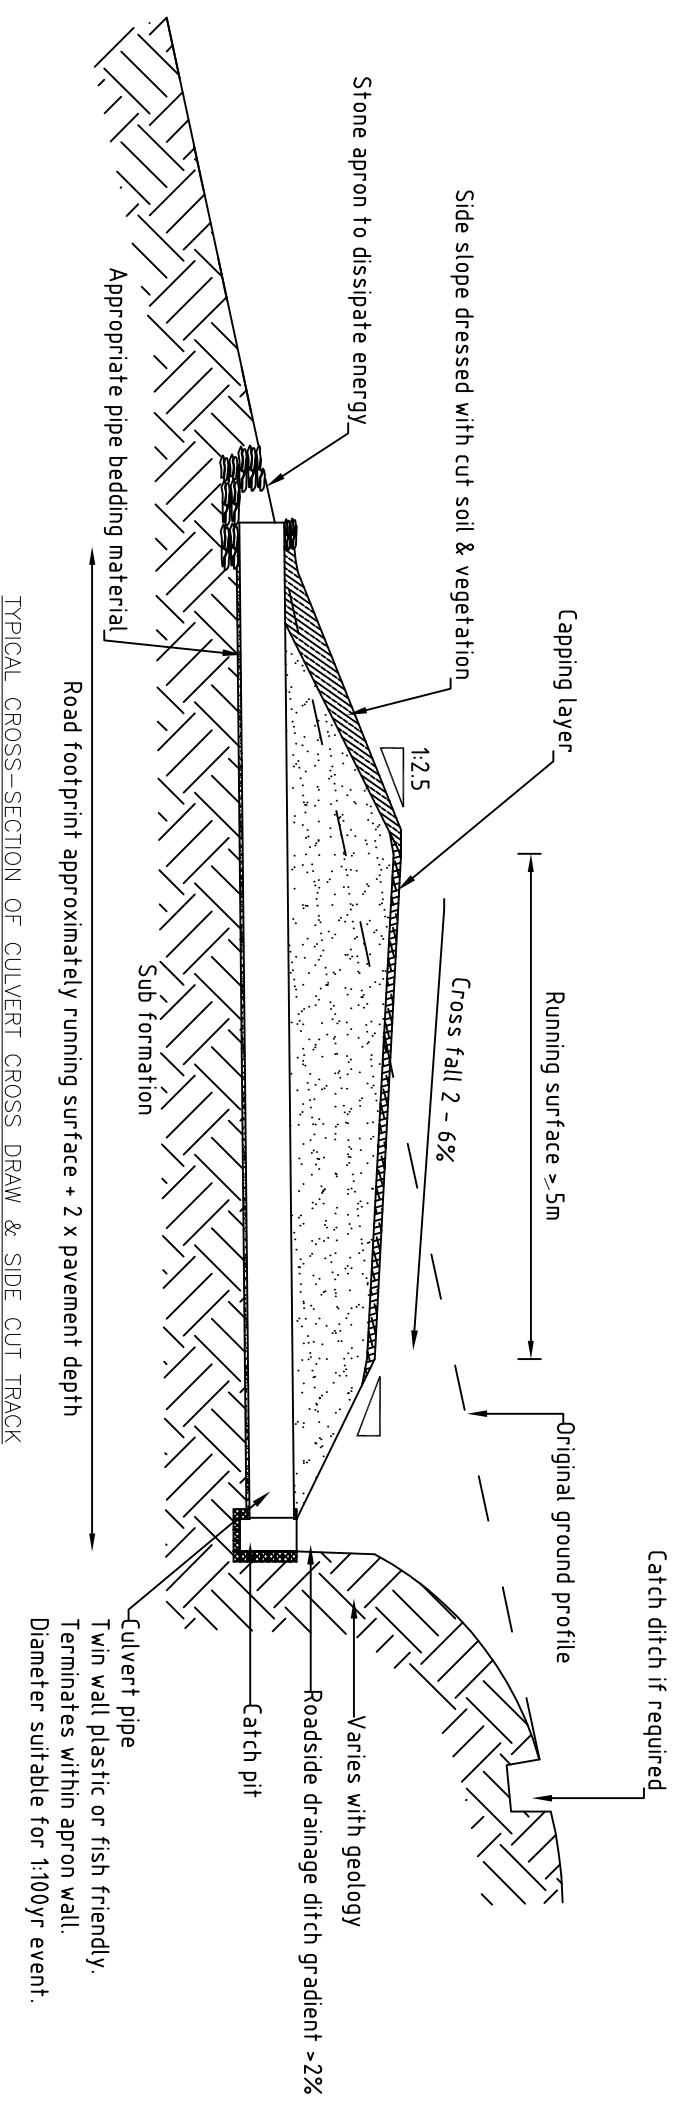

PLAN - TYPICAL SITE TRACK DRAINAGE

Scale: 1:75 @ A3
 0 1.00 2.00 3m

Date: 13-06-14 Prepared by: GC | Checked by: SB

Ref: GB200391_D_011 Revision: A1

Drawing by:

Natural Power Consultants Ltd.
 The Green House
 Forrest Estate, Dalry
 Castle Douglas, DG7 3XS, UK
 Tel: +44 (0) 1644 430008
 Fax: +44 (0) 845 299 1236
 Email: sayhello@naturalpower.com
 www.naturalpower.com

